


PHASING NOTES:

1. PHASES ASSOCIATED BY A SOLID LINE WILL NOT OPERATE CONCURRENTLY.

2. PHASES ASSOCIATED BY A DASHED LINE WILL OPERATE CONCURRENTLY.

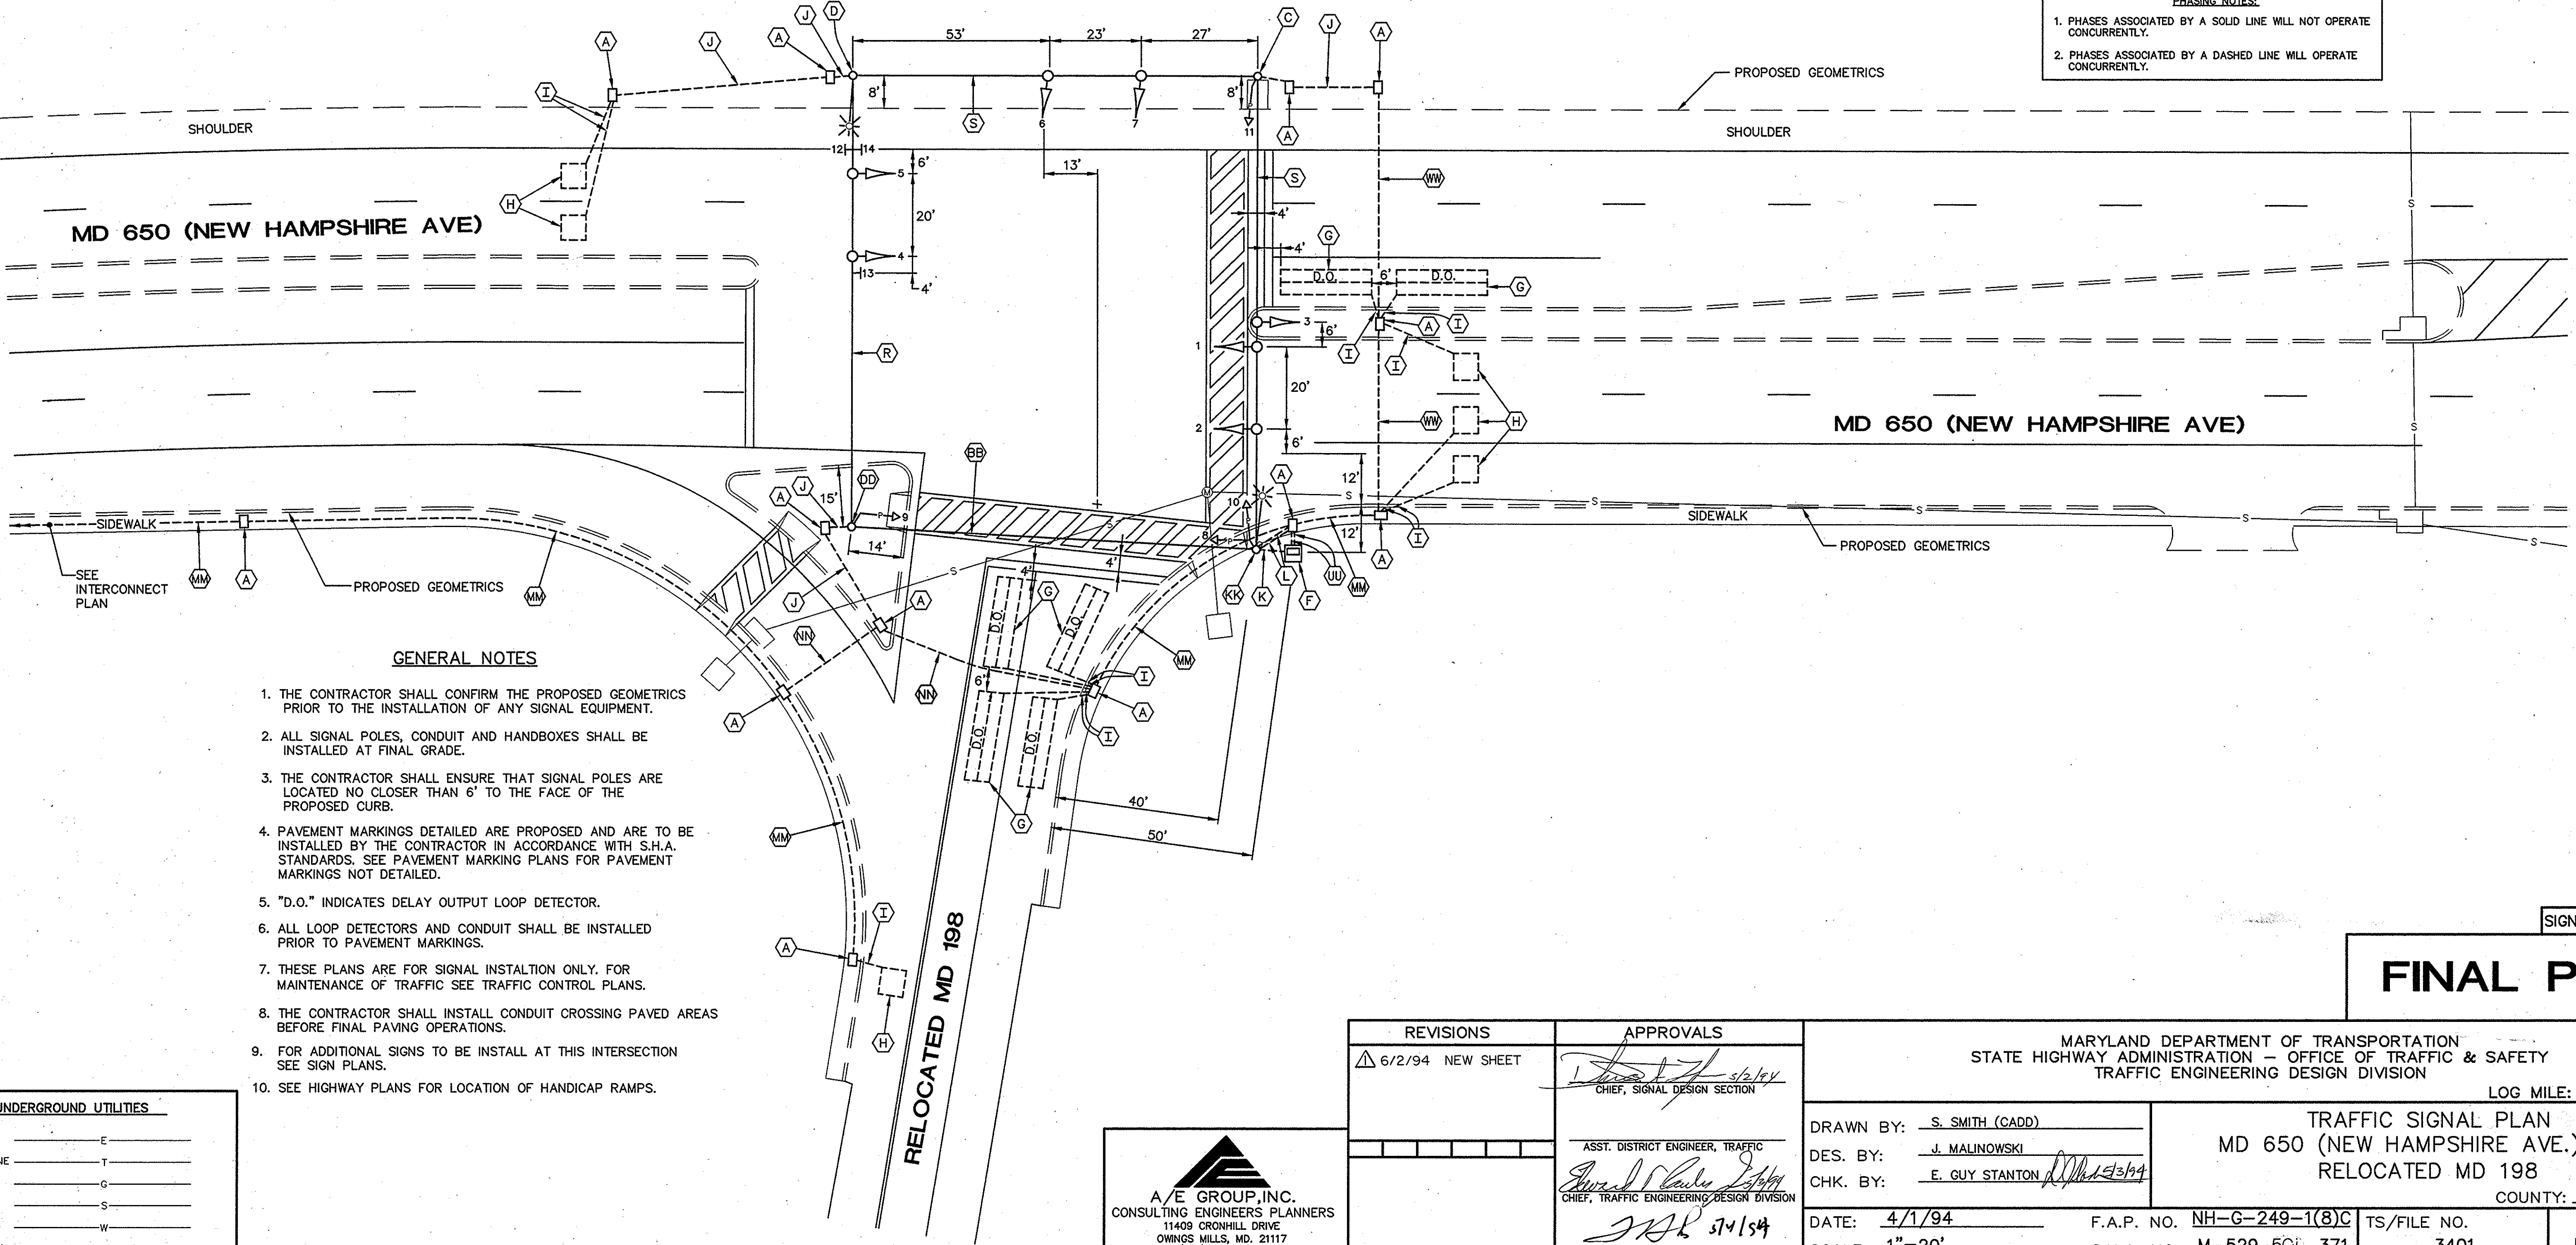

- GENERAL NOTES**
1. THE CONTRACTOR SHALL CONFIRM THE PROPOSED GEOMETRICS PRIOR TO THE INSTALLATION OF ANY SIGNAL EQUIPMENT.
 2. ALL SIGNAL POLES, CONDUIT AND HANDBOXES SHALL BE INSTALLED AT FINAL GRADE.
 3. THE CONTRACTOR SHALL ENSURE THAT SIGNAL POLES ARE LOCATED NO CLOSER THAN 6' TO THE FACE OF THE PROPOSED CURB.
 4. PAVEMENT MARKINGS DETAILED ARE PROPOSED AND ARE TO BE INSTALLED BY THE CONTRACTOR IN ACCORDANCE WITH S.H.A. STANDARDS. SEE PAVEMENT MARKING PLANS FOR PAVEMENT MARKINGS NOT DETAILED.
 5. "D.O." INDICATES DELAY OUTPUT LOOP DETECTOR.
 6. ALL LOOP DETECTORS AND CONDUIT SHALL BE INSTALLED PRIOR TO PAVEMENT MARKINGS.
 7. THESE PLANS ARE FOR SIGNAL INSTALLATION ONLY. FOR MAINTENANCE OF TRAFFIC SEE TRAFFIC CONTROL PLANS.
 8. THE CONTRACTOR SHALL INSTALL CONDUIT CROSSING PAVED AREAS BEFORE FINAL PAVING OPERATIONS.
 9. FOR ADDITIONAL SIGNS TO BE INSTALL AT THIS INTERSECTION SEE SIGN PLANS.
 10. SEE HIGHWAY PLANS FOR LOCATION OF HANDICAP RAMPS.

UNDERGROUND UTILITIES	
ELECTRIC	E
TELEPHONE	T
GAS	G
SEWER	S
WATER	W
CABLE TV	TV

A/E GROUP, INC.
CONSULTING ENGINEERS PLANNERS
11409 CROWN HILL DRIVE
OWINGS MILLS, MD. 21117
(410) 363-1908

REVISIONS	APPROVALS
Δ 6/2/94 NEW SHEET	 CHIEF, SIGNAL DESIGN SECTION
	 ASST. DISTRICT ENGINEER, TRAFFIC
	 CHIEF, TRAFFIC ENGINEERING DESIGN DIVISION
	 DIRECTOR, OFFICE OF TRAFFIC & SAFETY

MARYLAND DEPARTMENT OF TRANSPORTATION STATE HIGHWAY ADMINISTRATION - OFFICE OF TRAFFIC & SAFETY TRAFFIC ENGINEERING DESIGN DIVISION		LOG MILE: 15065008.80	
DRAWN BY: S. SMITH (CADD)	DES. BY: J. MALINOWSKI	TRAFFIC SIGNAL PLAN MD 650 (NEW HAMPSHIRE AVE.) AND RELOCATED MD 198	
CHK. BY: E. GUY STANTON			
DATE: 4/1/94	F.A.P. NO. NH-G-249-1(8)C	TS/FILE NO. 3401	SHEET NO. 158 OF 236
SCALE: 1"=20'	S.H.A. NO. M-529-501-371		COUNTY: MONTGOMERY

FINAL PLAN

SIGNAL PLAN NO. 16